


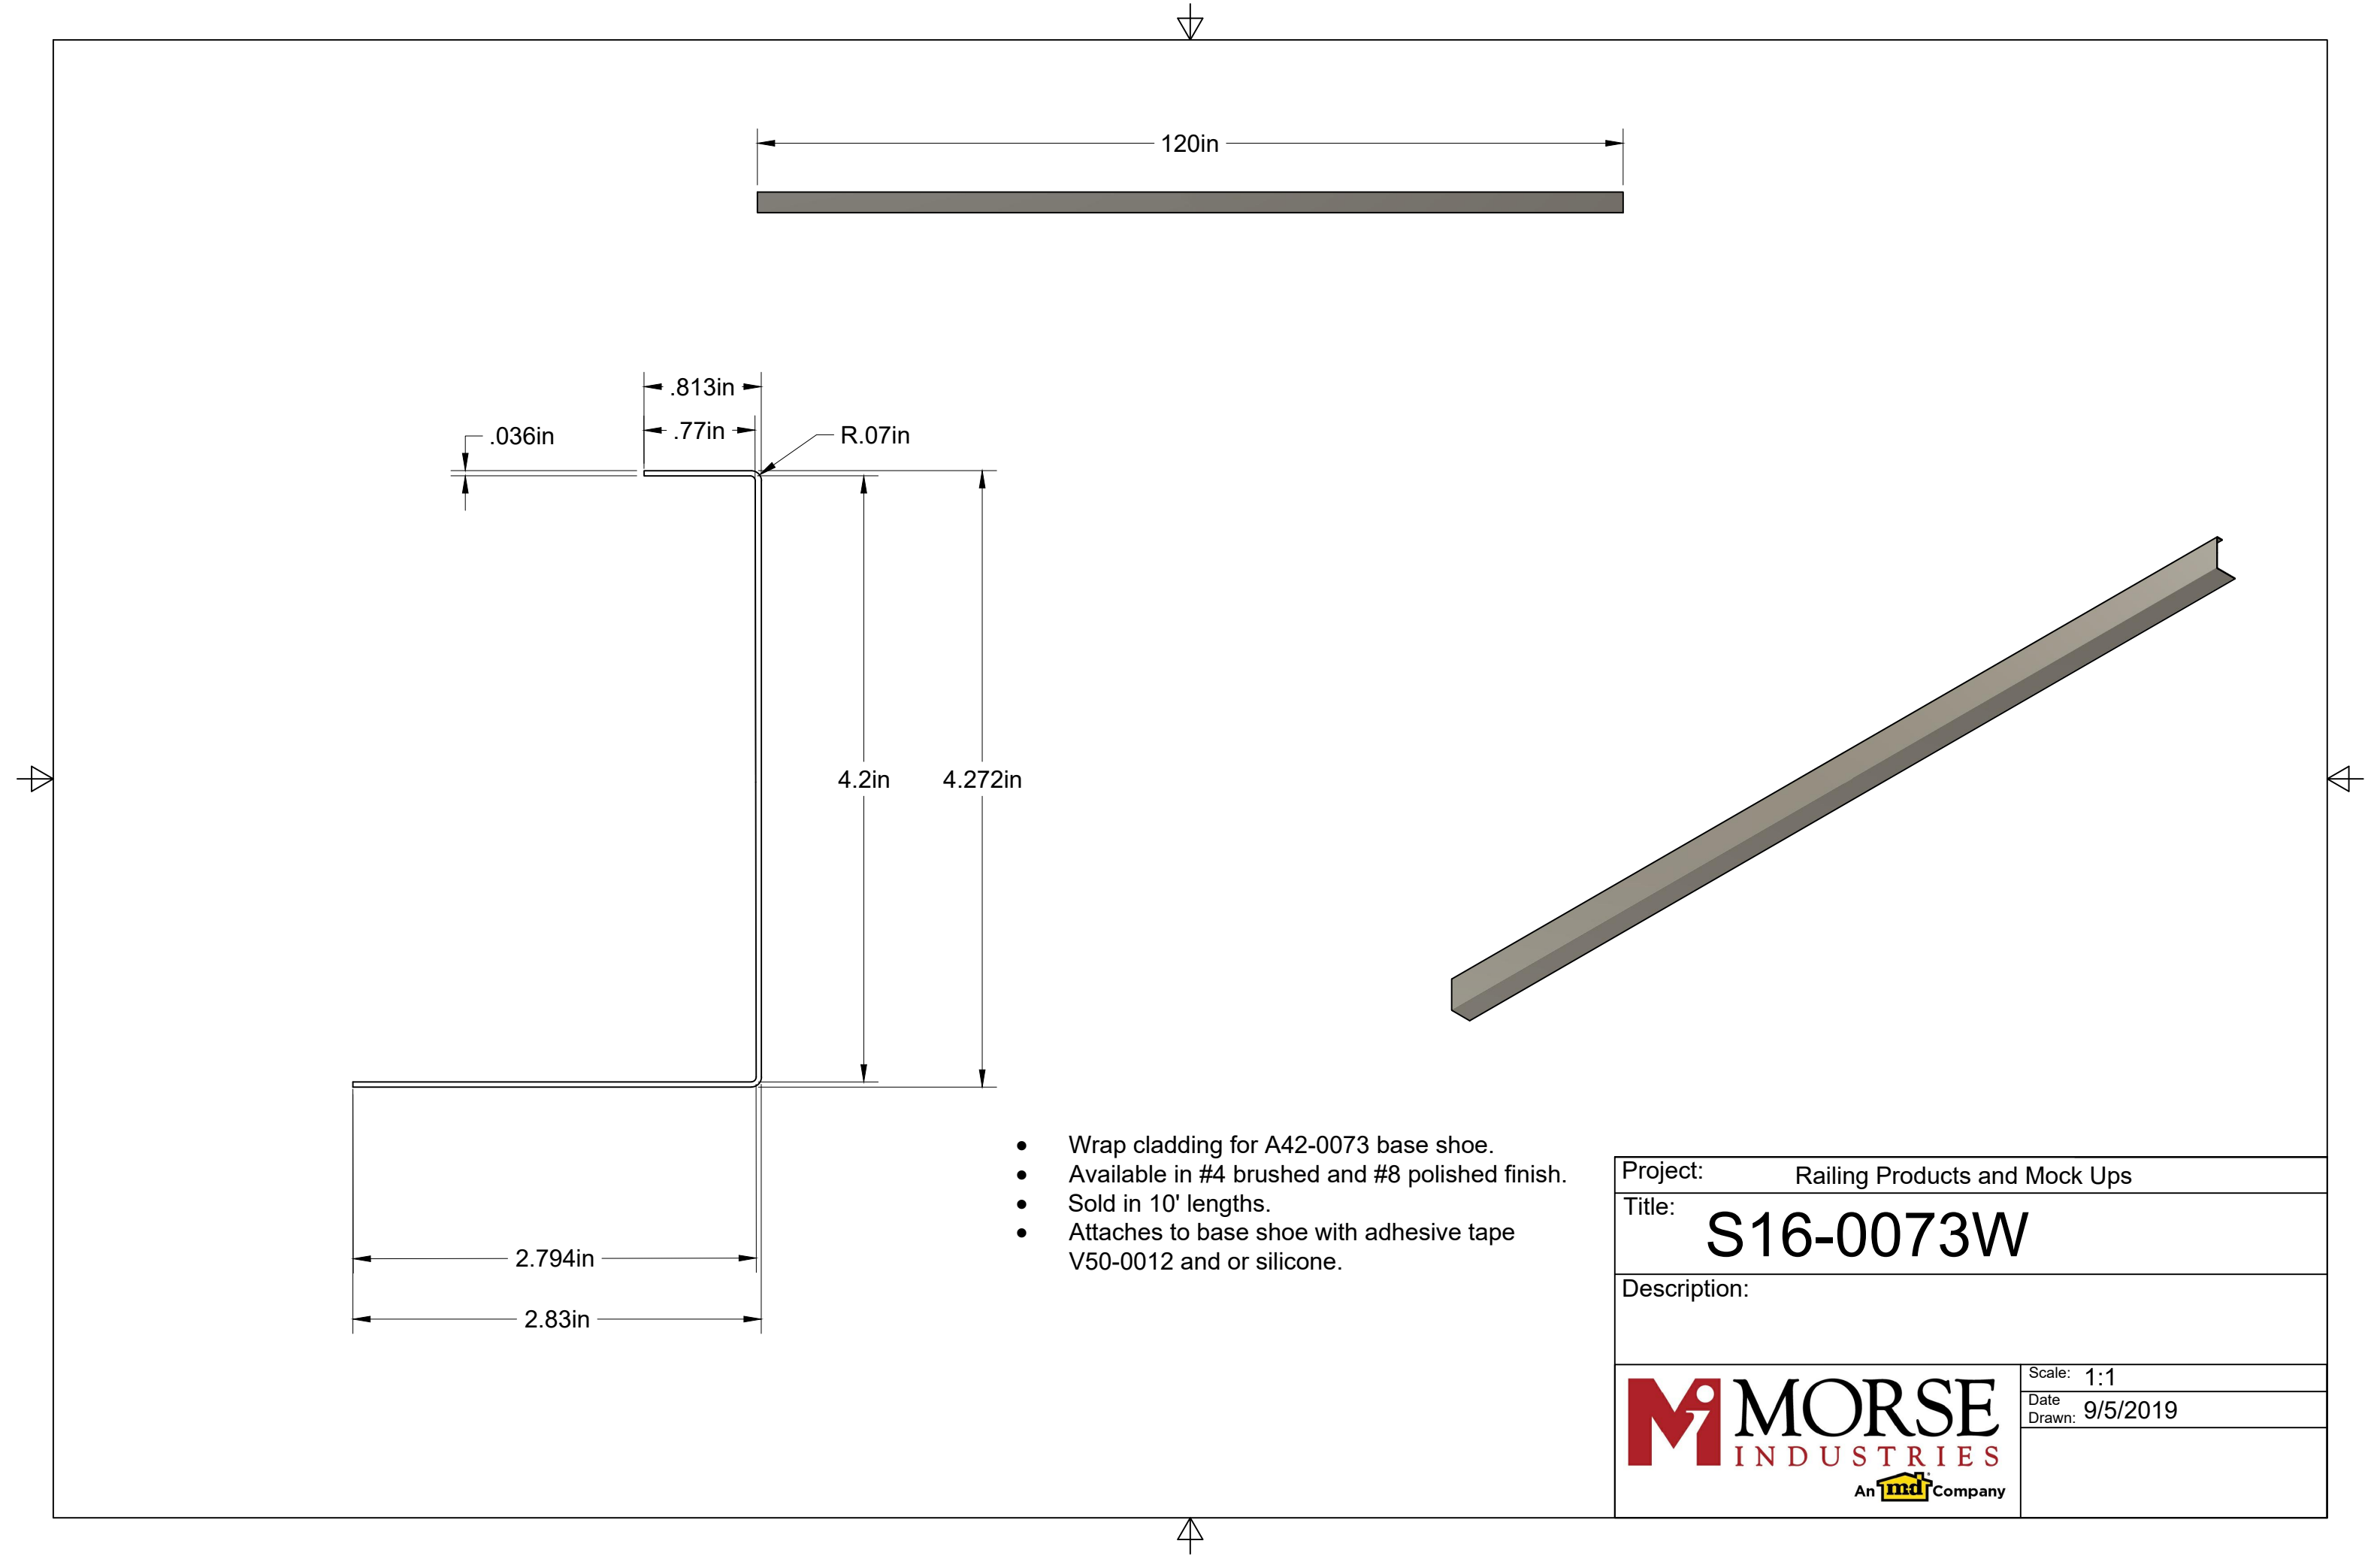

- Wrap cladding for A42-0073 base shoe.
- Available in #4 brushed and #8 polished finish.
- Sold in 10' lengths.
- Attaches to base shoe with adhesive tape V50-0012 and or silicone.

Project: Railing Products and Mock Ups	
Title: S16-0073W	
Description:	
 An  Company	Scale: 1:1
	Date Drawn: 9/5/2019